



Purcellville Lower Building
Proposed Layout 10/25/17

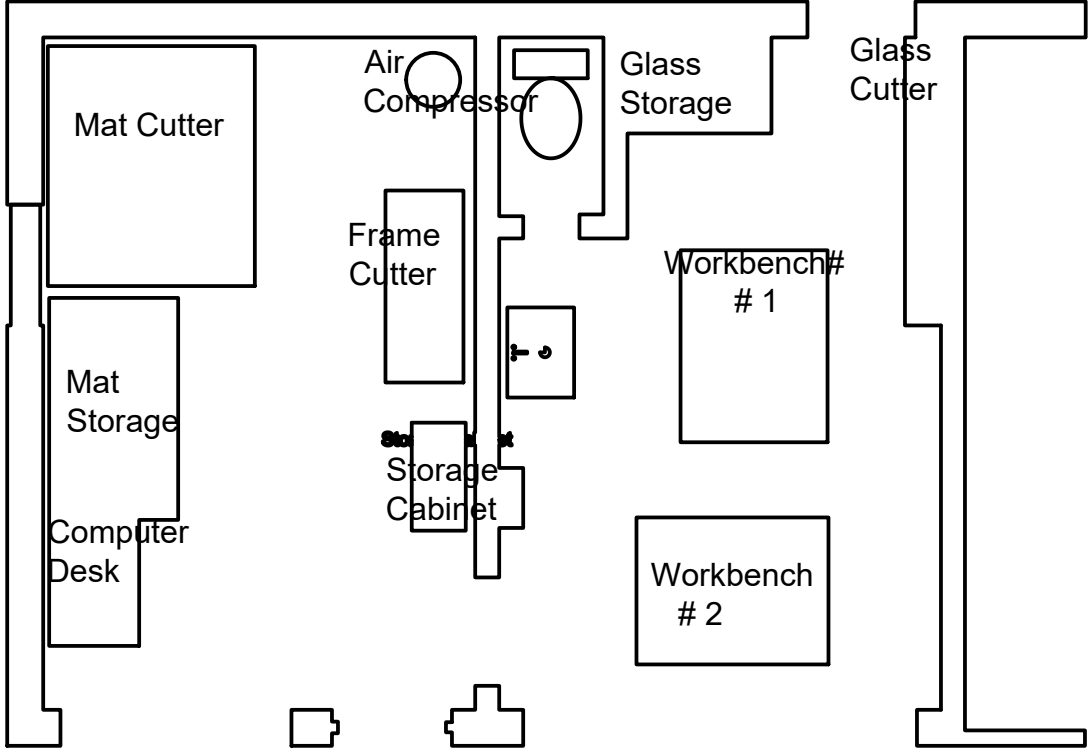

Frame Shop

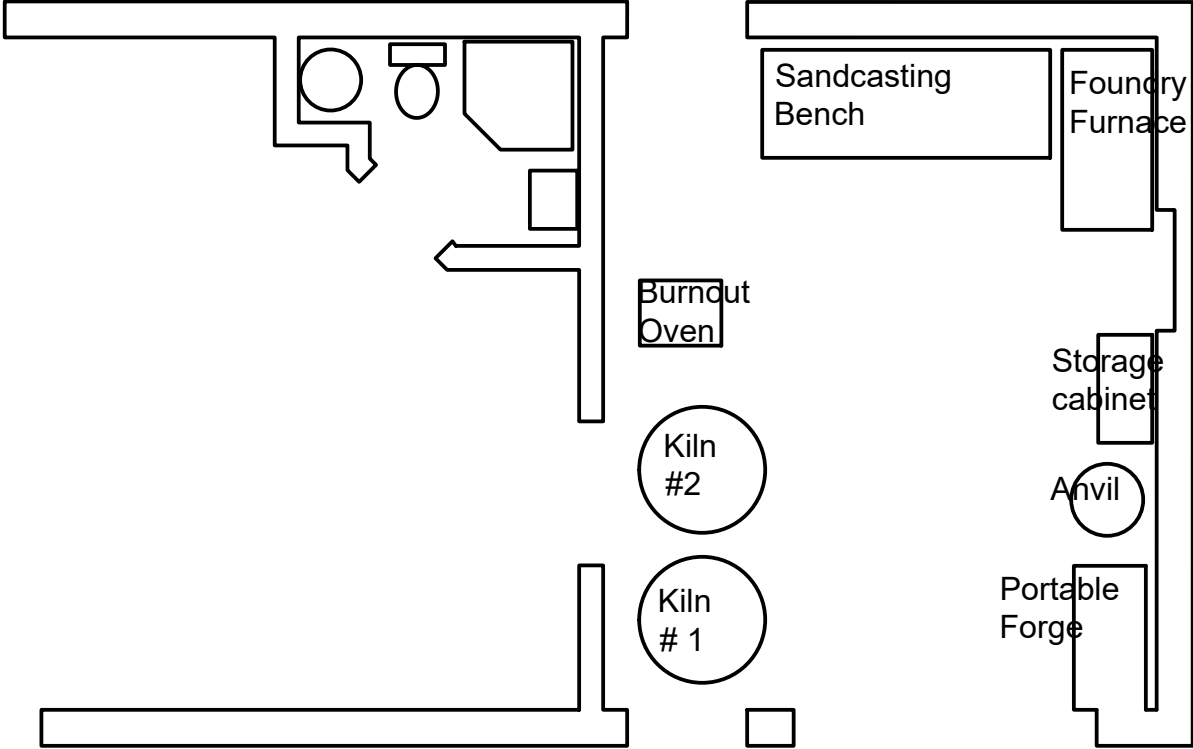

HOT Shop

Ceramics, Pottery, Sewing,
Arts & Crafts Studio

	PROJECT Dave's Files			
	TITLE Purcellville Lower Layout			
APPROVED	SIZE	CODE	DWG NO	REV
CHECKED	B			
DRAWN	David Painter	10/25/2017	SCALE 3/16" = 1'-0"	WEIGHT
			SHEET 1/1	